

Национална керенция с международно участие

БИБЛИОТЕКАТА 4U

БИБЛИОТЕКАТА И МЛАДИТЕ ХОРА

3-4 октомври 2012 г.

DAEGU GOSAN LIBRARY

КОНКУРСЕН ПРОЕКТ ЗА ЮЖНА КОРЕЯ – 2012


Авторски екип от гр. Варна:

д-р арх. Надя Стаматова


Орлин Перфанов (дипломант архитектура)

инж. Станимир Ганчев (строителен инженер)

WWW.ARCHITECT-VARNA.COM

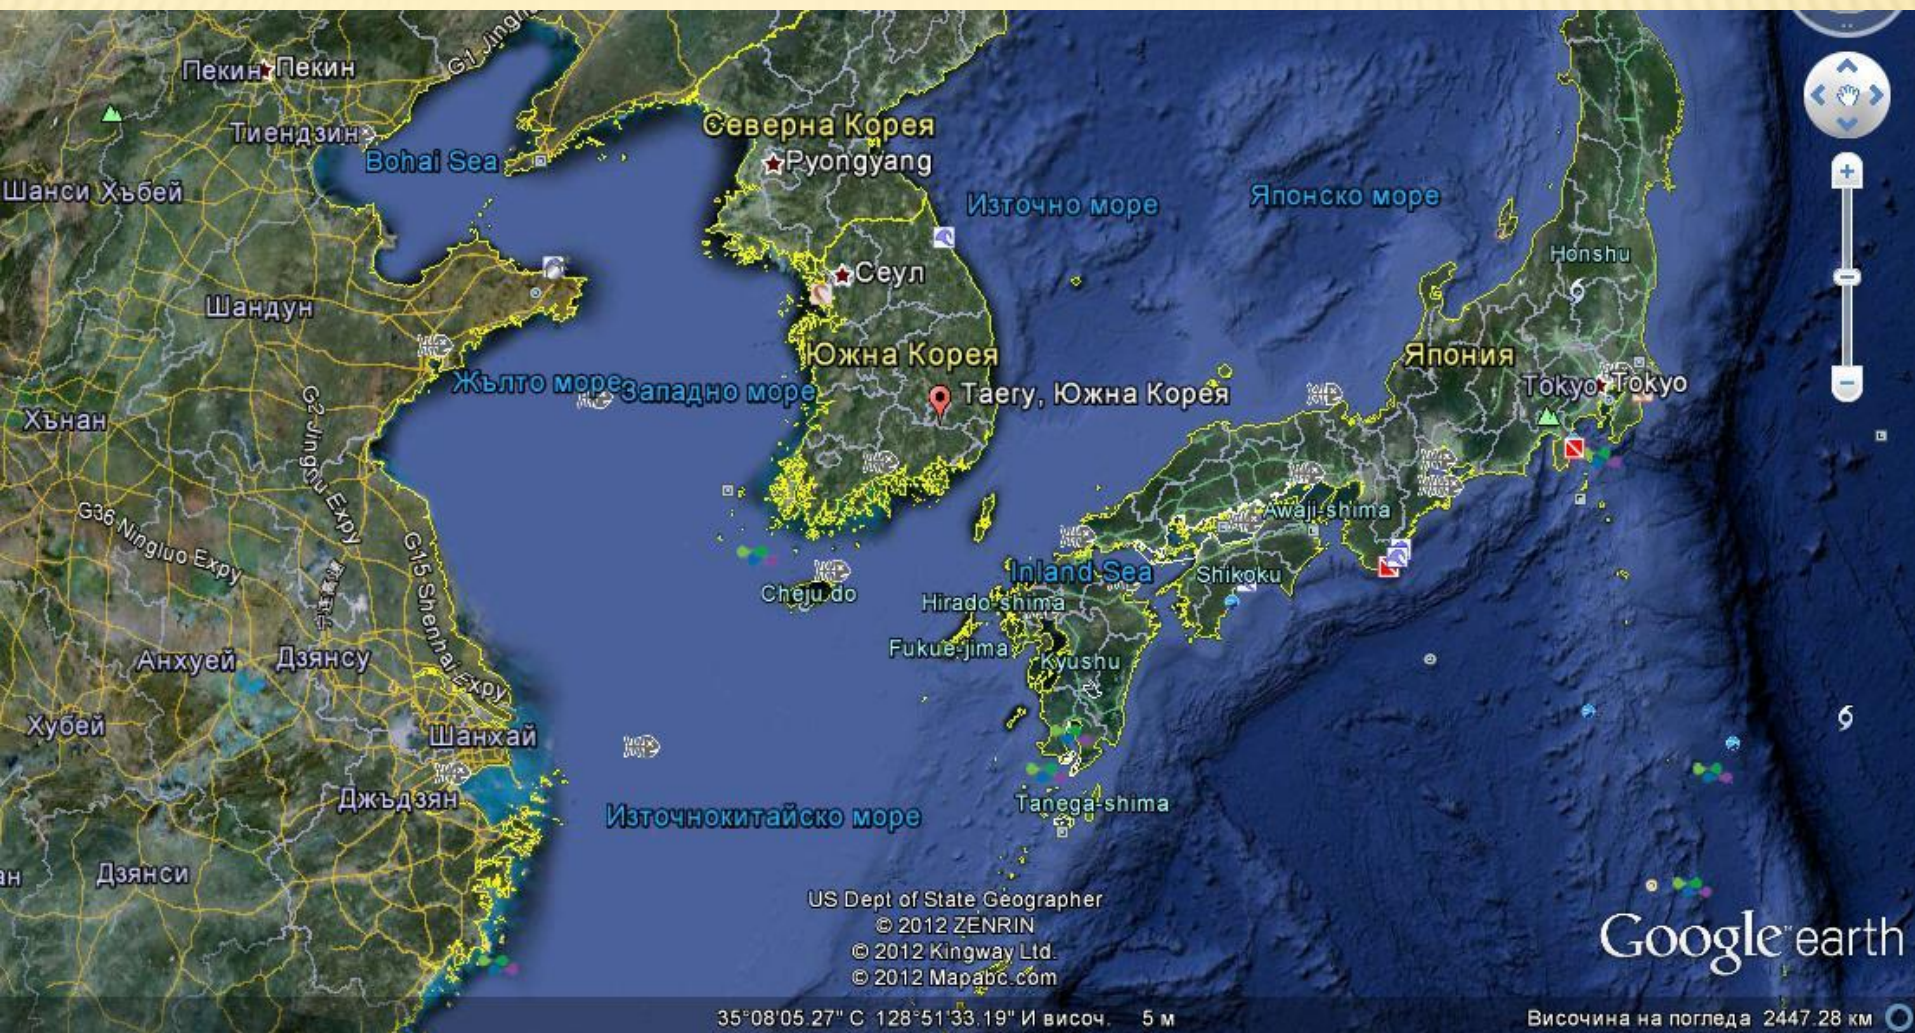

DAEGU GOSAN LIBRARY

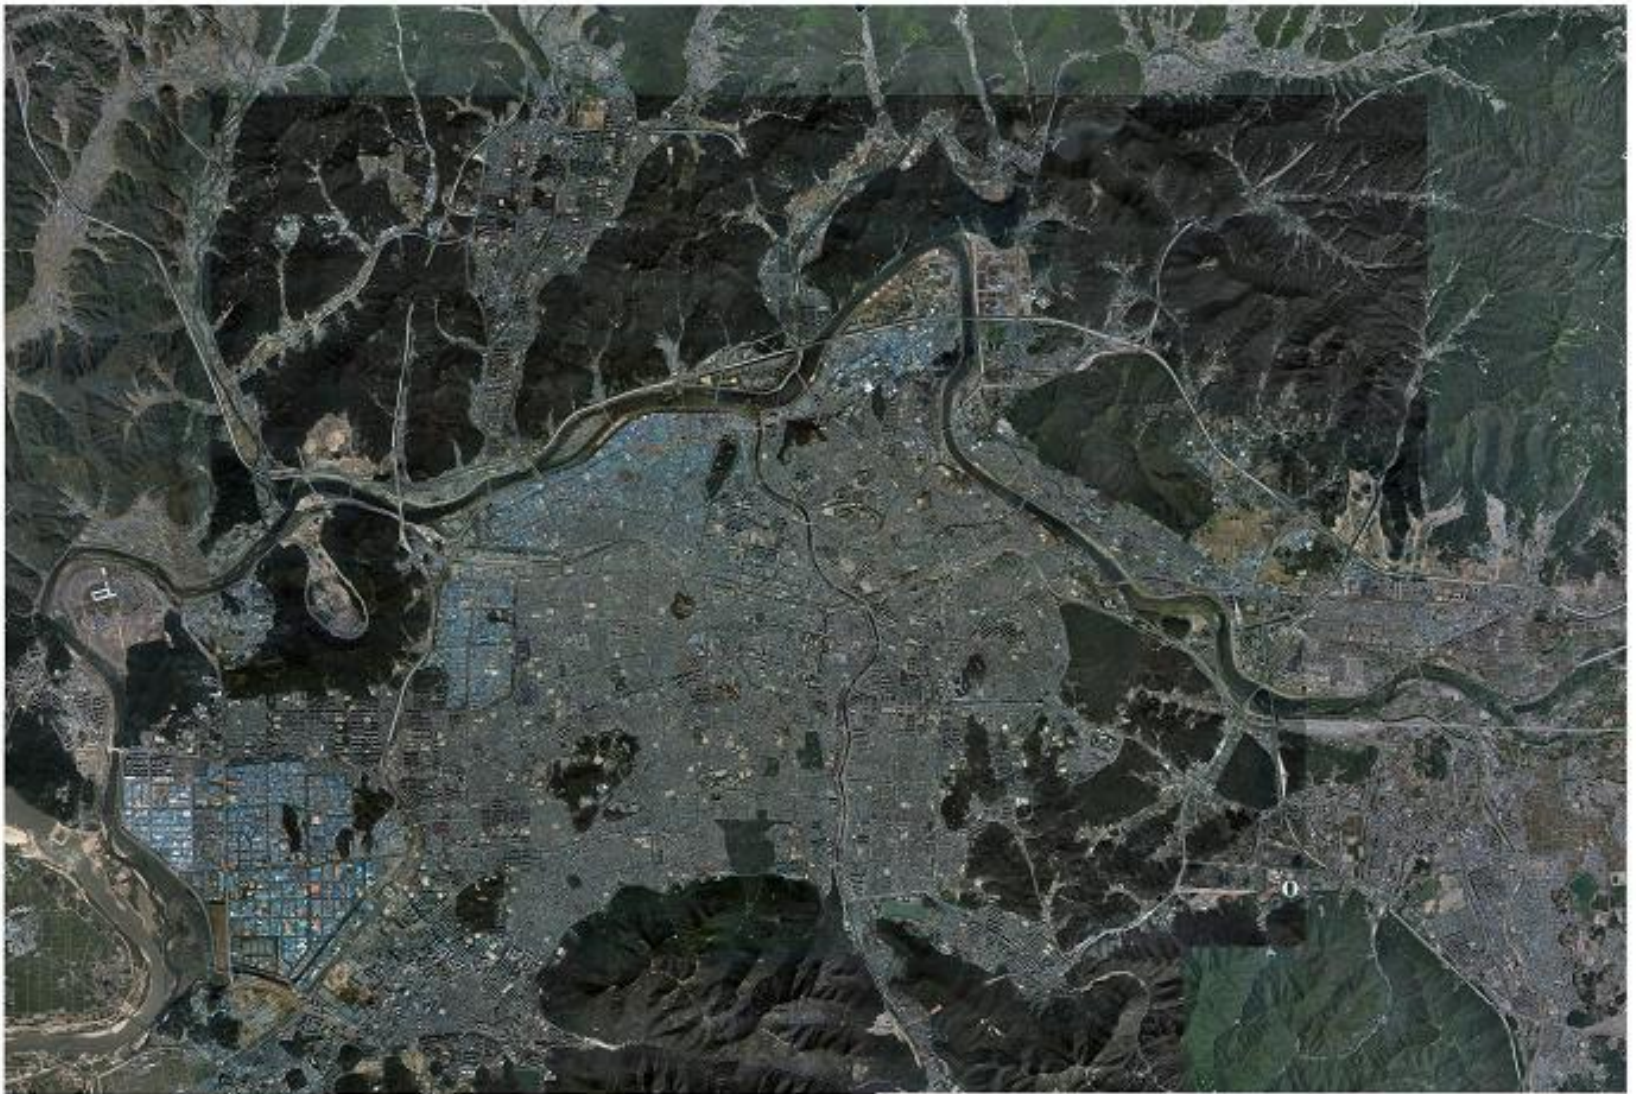


DAEGU GOSAN LIBRARY





DAEGU GOSAN LIBRARY





DAEGU GOSAN LIBRARY

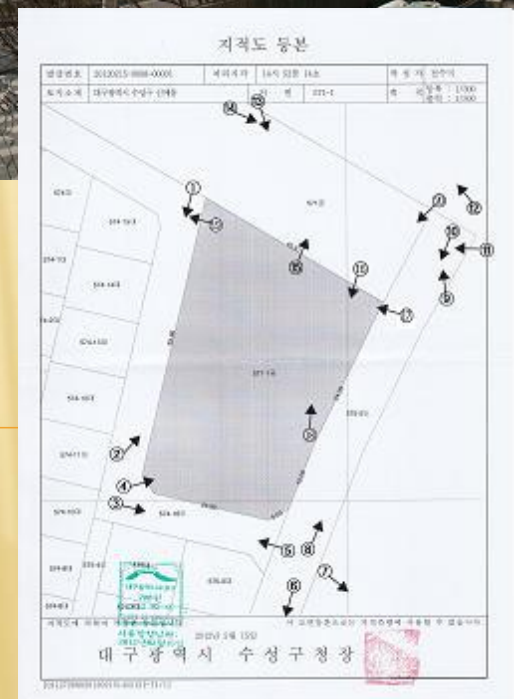

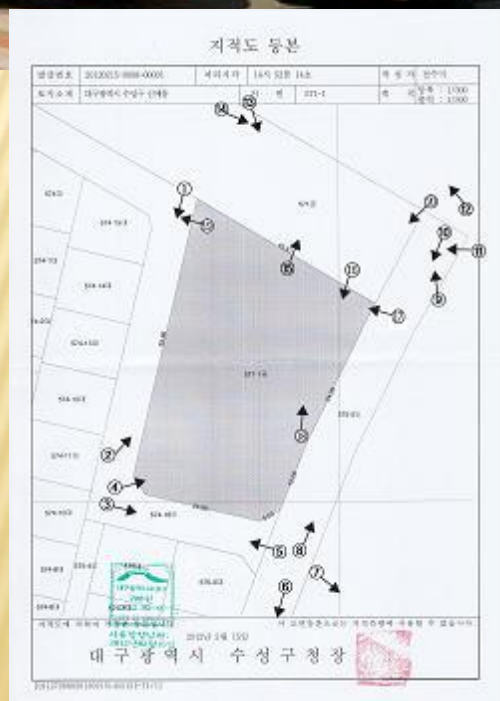

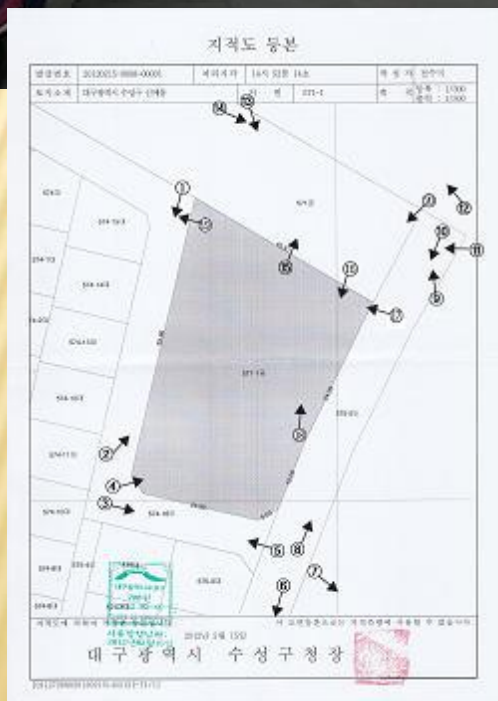

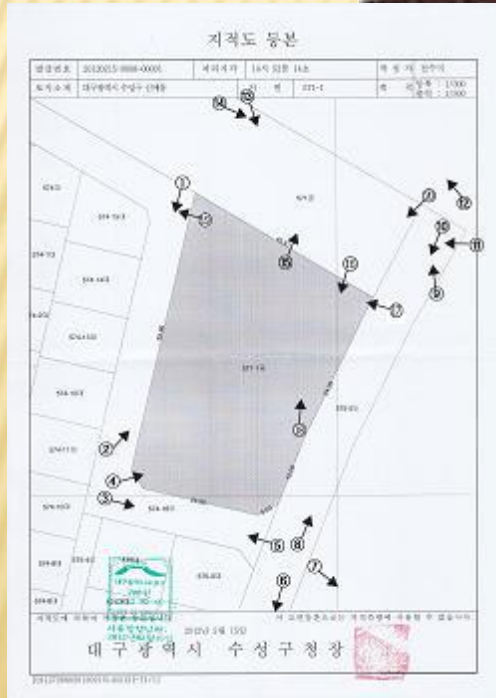

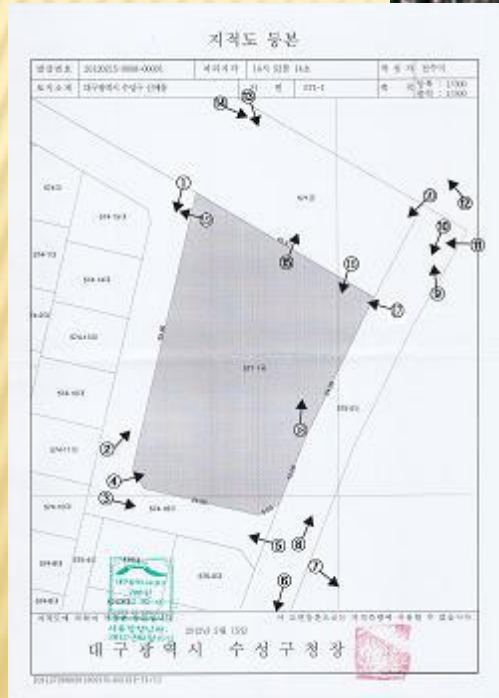



SITE PLAN 1:500



Space Program Table

PIN : 393139

Category	Area		Program Group	Area		Unit Space	Facility	Area
	is	shall		is	shall			is
Open user Space	1,146	1,146 m ²	General Collection Room	728	728 m ²	General Collection Room	Humanities and Society, Art & Science, Linguistic & Literature, Periodicals, Local Data, Elderly Data	393
						Reading Room		254
						Digital Data Corner(Laptop room)		81
			Children Room	418	420 m ²	Children Corner		145
						Infant Corner		98
						Multi culture Data Corner		98
						Digital Data Corner		38
						Other space	Storytelling room	13
							Children toilet	13
							Nursing room	13
Culture and Lifelong Study Space	407	400 m ²	Multipurpose room	232	230 m ²	Exhibition		0
						Lecture		232
			Lifelong Study Room	175	170 m ²	Seminar Room		
						Culture Classroom		
						Multipurpose Room		
						Language Lab,		
Office / maintenance Space	489	470 m ²	Office	149	120 m ²	Director Room		28

Office / maintenance Space	489	470㎡	Office	149	120㎡	Director Room	28
						Office	28
						Preparation Room,	23
						Dressing Room	6
						Order Department,	14
						Meeting Room	36
						Volunteer Room,	14
			Preservation room	240	250㎡		
Machine / Electric Room	100	100㎡					
Common Space	1,140	1,082㎡	Main Hall				187
			Stockroom				15
			Lounge				715
			Toilet				121
			Garage				0
			Landscape (refer to Code and Regulation)				31 %
			Information Service	102		Library Guide	18
						Information Search	18
						Book Search	18
						Copy Room,	0
						24 hour reservation	0
						Book Checkout	44
						Return Room	4
Total	3,182	3,100㎡					


TECHNICAL DATA OF THE PROJECT

No	Type of data	Project result	Regulation norms	
	Land	2,083 sq.m		
	Underground floor (level -5.10 and semi-level -6.40)	1,864 sq.m		
	Underground semi-floor (semi-level -3.30)	144 sq.m		
	First floor (level 0.00)	664 sq.m		
	Second floor (level +4.50)	478 sq.m		
	Third floor (level +8.00)	32 sq.m		
	Overground gross area	1,174 sq.m		
	Underground gross area	2,008 sq.m		
	Gross area (undrground+overground) sq.m)	3,182 sq.m (+2.6% 3,100	± 5% 3,100 sq.m (min 2,945 sq.m max 3,255 sq.m)	
	Interior landscape	41 sq.m		
0	Exterior landscape (460 sq.m+ 50% of 286 sq.m semigrassed parking lots)	603 sq.m		
1	Gross landscape (interior+exterior)	644 sq.m	min 312 sq.m	
2	Building coverage rate	32 %	max 60 %	
3	Overground floor area ratio	56 %	max 200 %	
4	Total (overground+underground) floor area ratio	153%		
4	Exterior landscape ratio	29 %		
5	Gross (interior+exterior) landscape ratio	31 %	min 15 %	
6	Parking lots (incl. 2 for digitally impaired people and 1 for the bookmobile)	25 cars	min 11 cars	
7	Escape stairs	3	0	

WEST ELEVATION



SECTION A-A

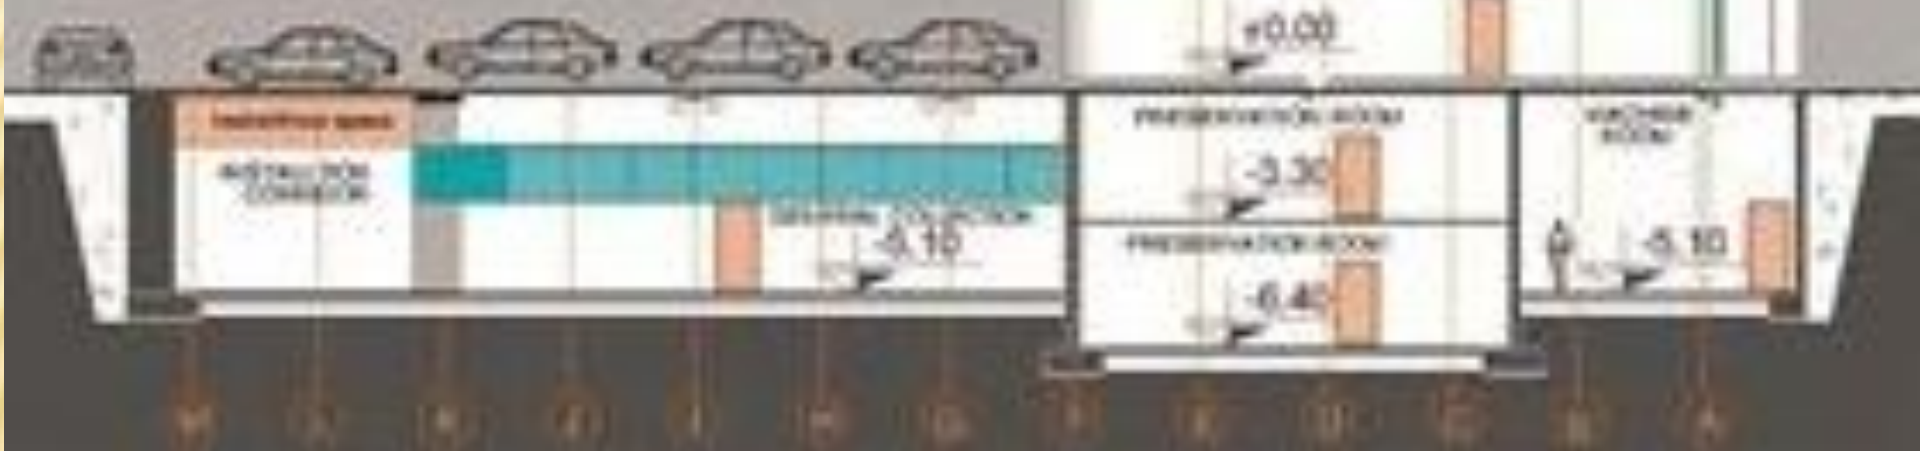

0(m) 3 6 9 12 15

SECTION B-B

0(m) 3 6 9 12 15





대구고산 공공도서관

NORTH ELEVATION

0(m) 3 6 9 12 15




LEVEL 0.00



multi-purpose room some variants of use



fashion reviews
214 seats

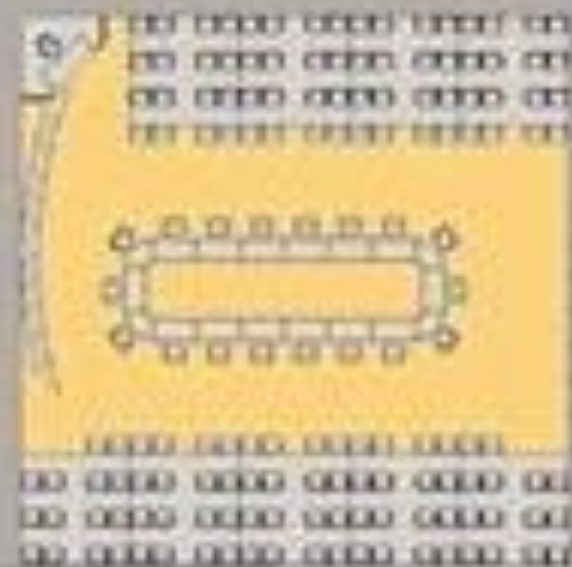

meetings/workshops
146 seats




lectures
192 seats






LEVEL + 4.50

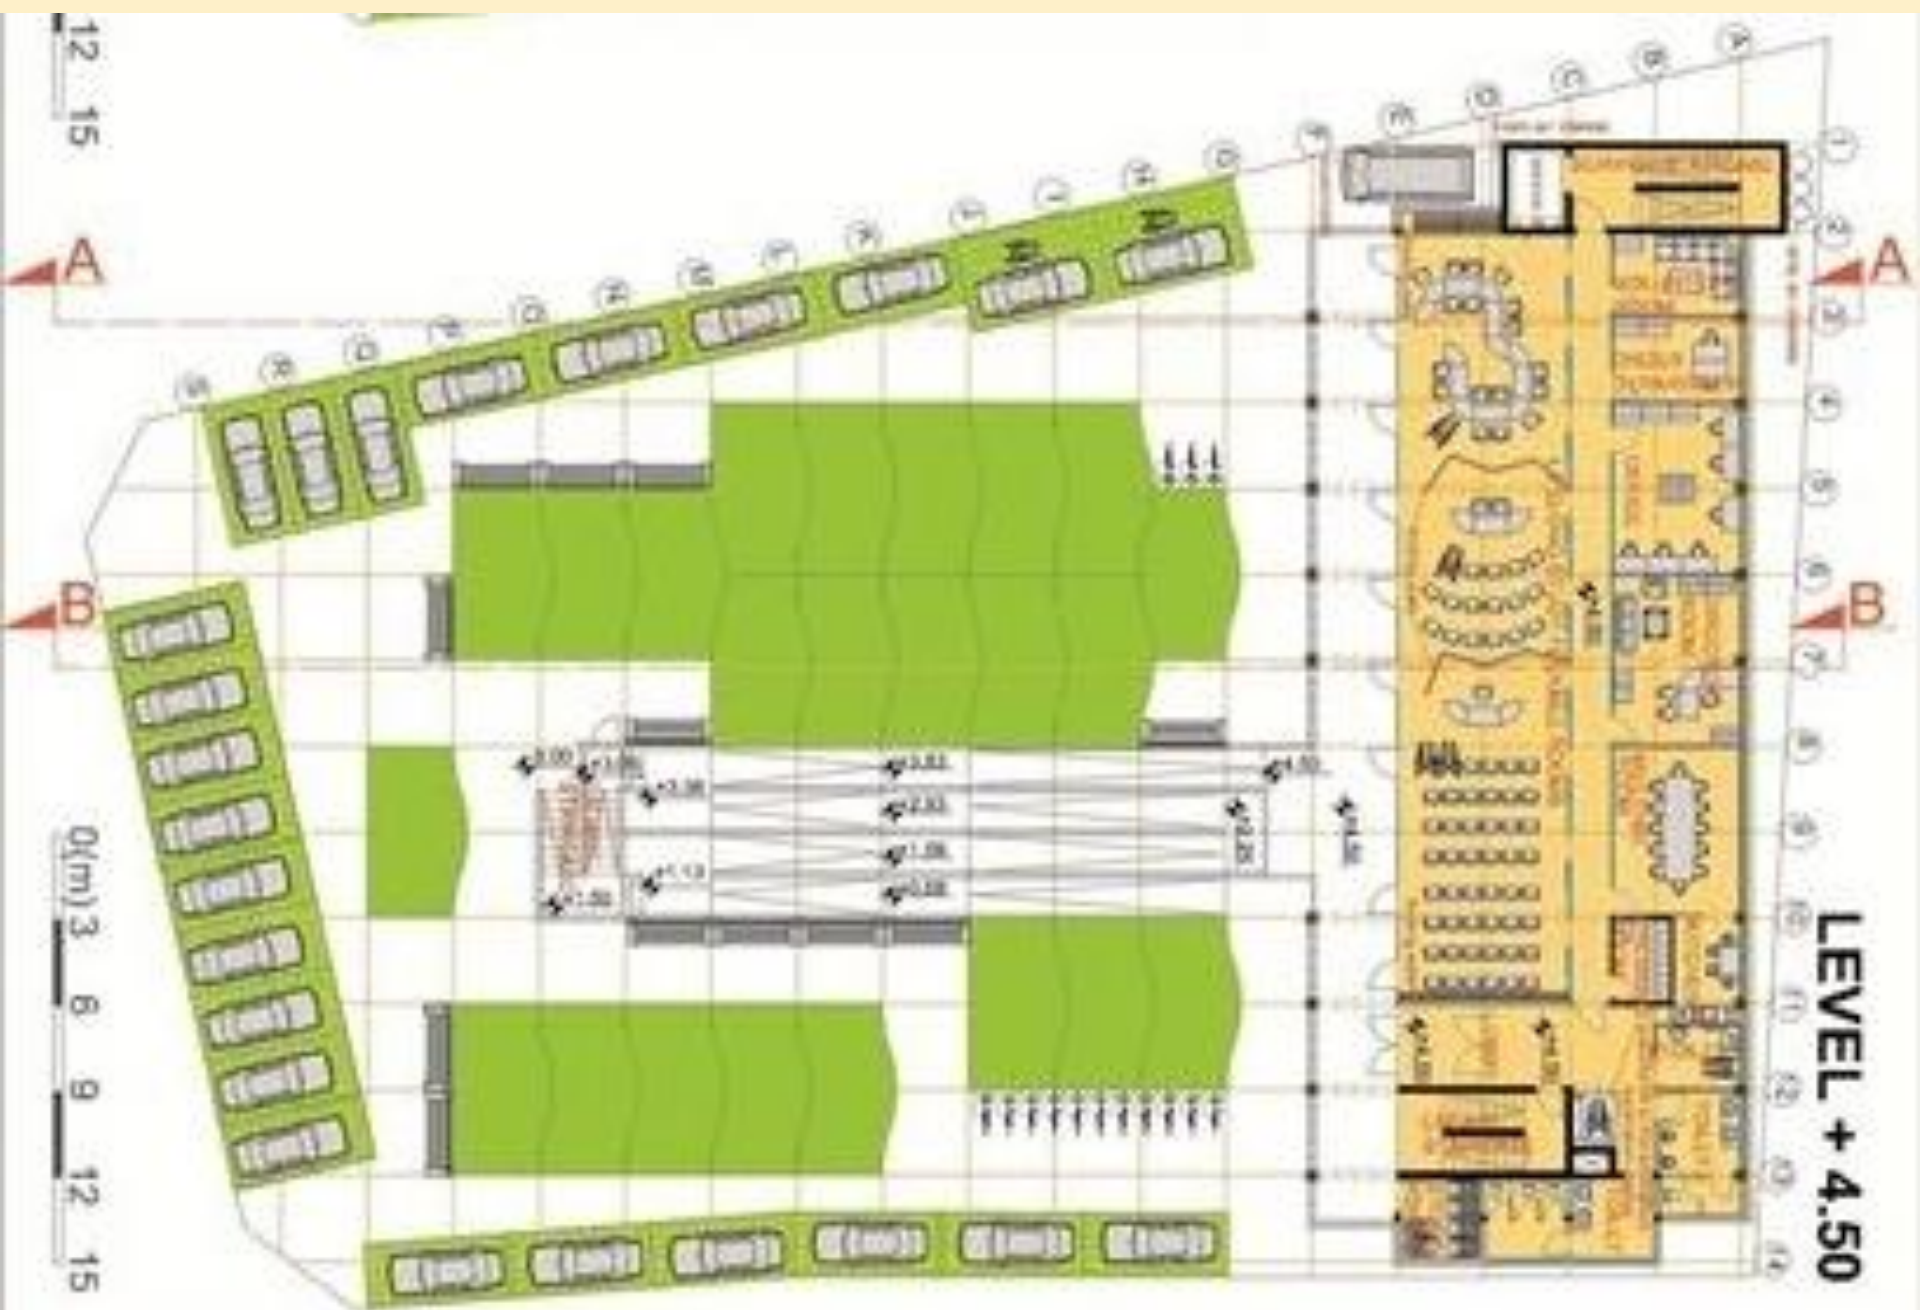





LEVEL - 5.10

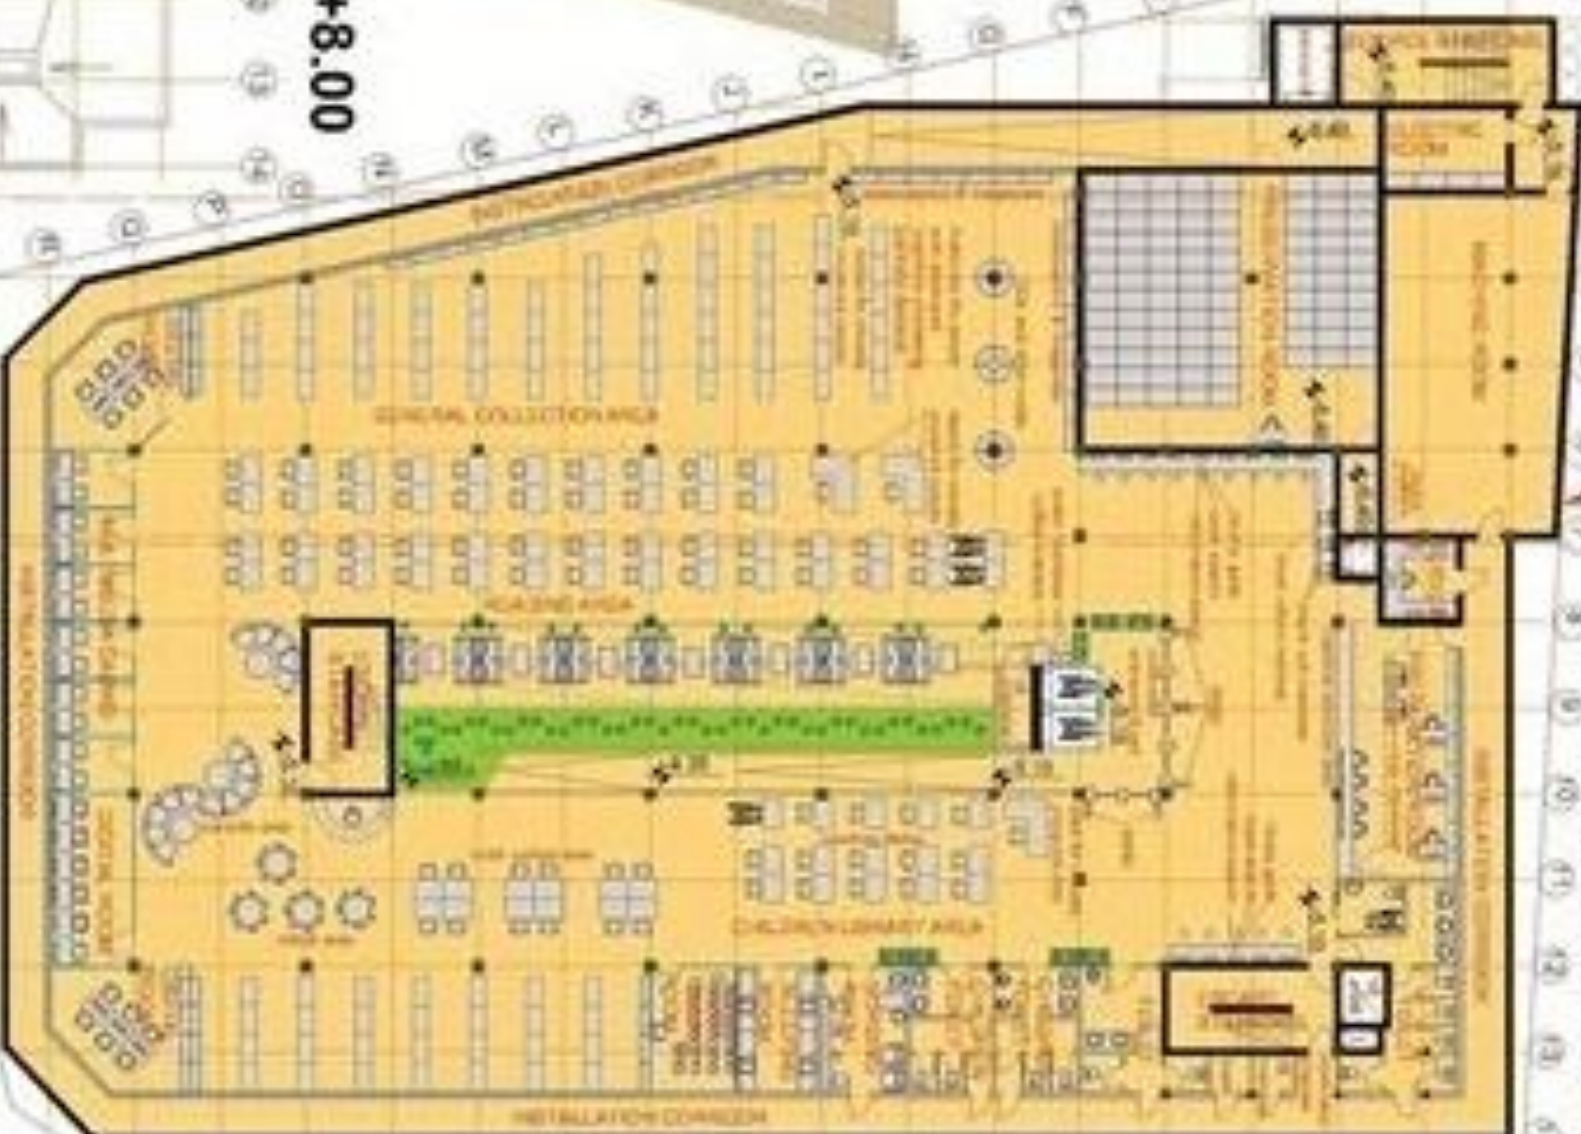


LEVEL +8.00

multipurpose r
some variants





LEVEL - 5.10

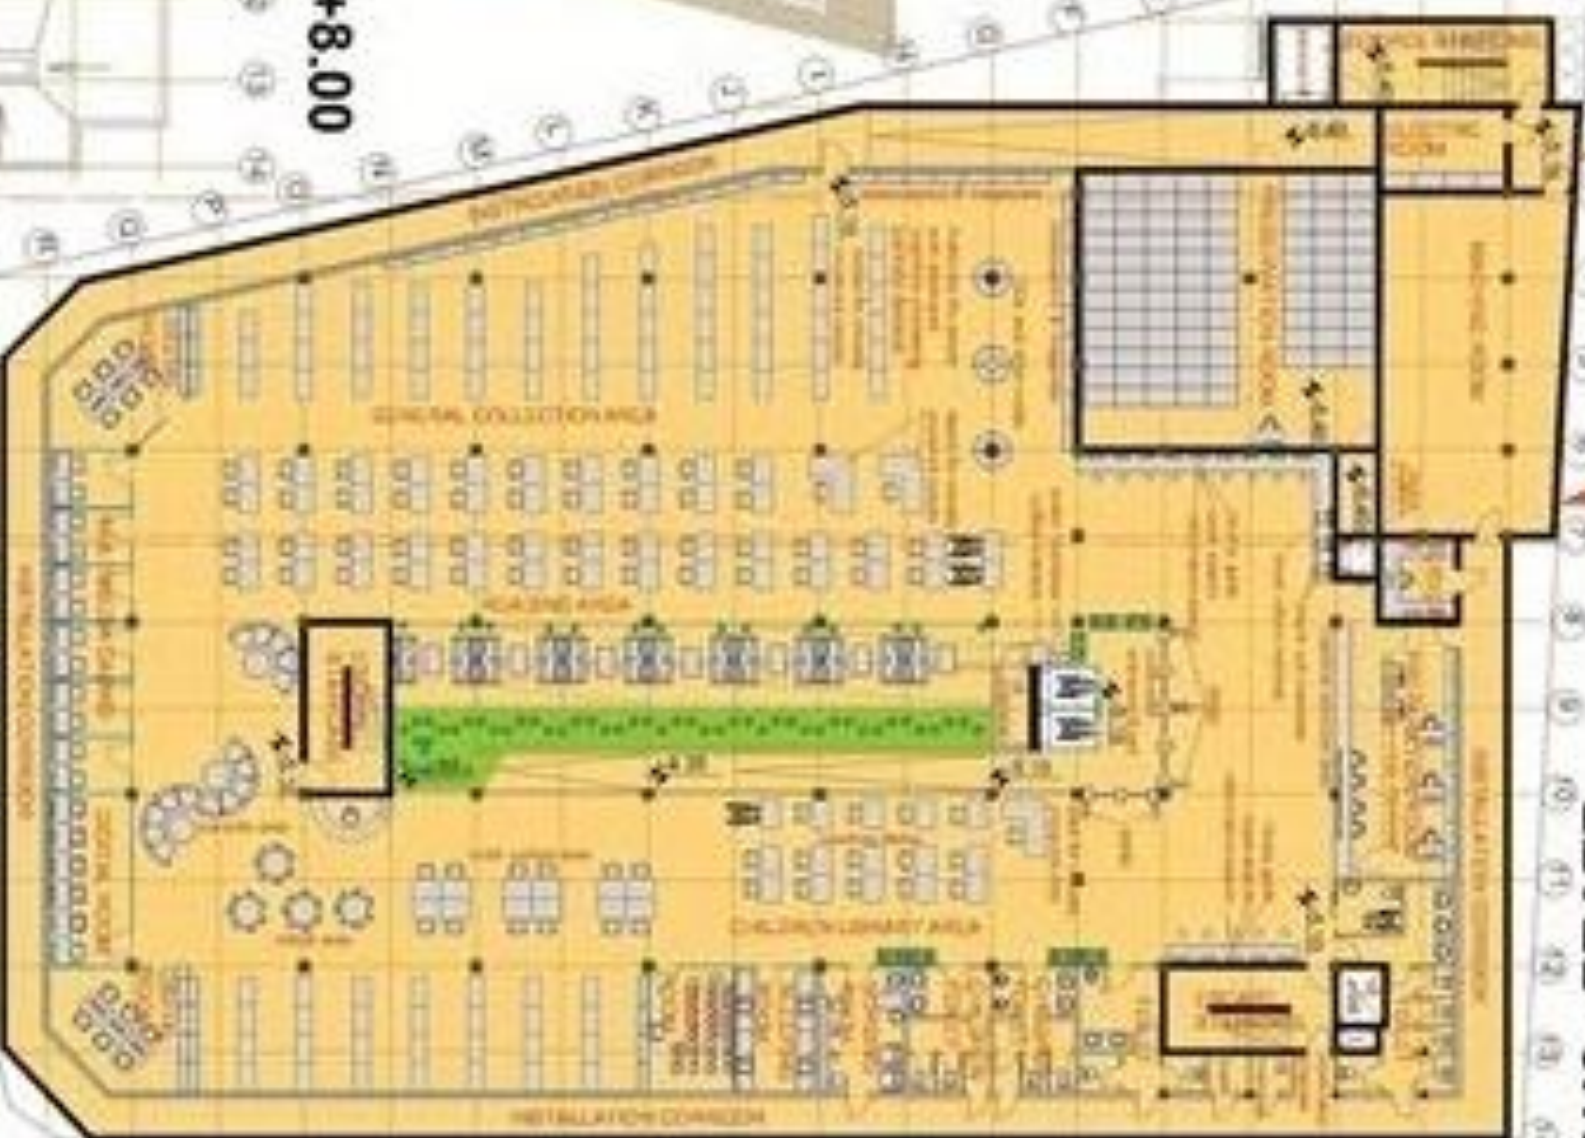

LEVEL +8.00

multipurpose r
some variants



EAST ELEVATION



fast



Space Program Table


PIN : 393139

Category	Area		Program Group	Area		Unit Space	Facility	Area
	is	shall		is	shall			is
Open user Space	1,146	1,146m ²	General Collection Room	728	728 m ²	General Collection Room	Humanities and Society, Art & Science, Linguistic & Literature, Periodicals, Local Data, Elderly Data	393
						Reading Room		254
						Digital Data Corner(Laptop room)		81
	Children Room		418	420 m ²	Children Corner		145	
					Infant Corner		98	
					Multi culture Data Corner		98	
					Digital Data Corner		38	
					Other space	Storytelling room	13	
						Children toilet	13	
		Nursing room				13		
Culture and Lifelong Study Space	407	400m ²	Multipurpose room	232	230 m ²	Exhibition		0
						Lecture		232
	Lifelong Study Room		175	170 m ²	Seminar Room			
					Culture Classroom			
					Multipurpose Room			
					Language Lab,			
Office / maintenance Space	489	470m ²	Office	149	120 m ²	Director Room		28

Space Program Table

PIN : 393139

Office / maintenance Space	489	470 m ²	Office	149	120 m ²	Director Room	28
						Office	28
						Preparation Room,	23
						Dressing Room	6
						Order Department,	14
						Meeting Room	36
						Volunteer Room,	14
Preservation room	240	250 m ²					
Machine / Electric Room	100	100 m ²					
Common Space	1,140	1,082 m ²	Main Hall				187
			Stockroom				15
			Lounge				715
			Toilet				121
			Garage				0
			Landscape (refer to Code and Regulation)				31 %
			Information Service	102		Library Guide	18
						Information Search	18
						Book Search	18
						Copy Room,	0
						24 hour reservation	0
						Book Checkout	44
						Return Room	4
Total	3,182	3,100 m ²					

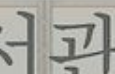



В международния конкурс участваха около 550 проекта от цял свят. Въпреки че Варна е “Източната врата на Европа”, за да достигне местоназначението си, нашият проект трябваше да пропътува до противоположния край на нашия континент, маршрута Варна-София-Лондон-Хонг Конг-Сеул-Даегу. Поради логистична грешка в Хонг Конг, той пристигна с едnodневно закъснение и до този момент нямаме отговор от организаторите дали е бил допуснат до журиране.

Благодарим на организаторите на конференцията

БИБЛИОТЕКАТА 4U
БИБЛИОТЕКАТА И МЛАДИТЕ ХОРА

За възможността да представим
нашия проект за библиотека в Южна Корея

DAEGU GOSAN LIBRARY